




1st FLOOR PLAN

SCALE 1/4" = 1'-0"

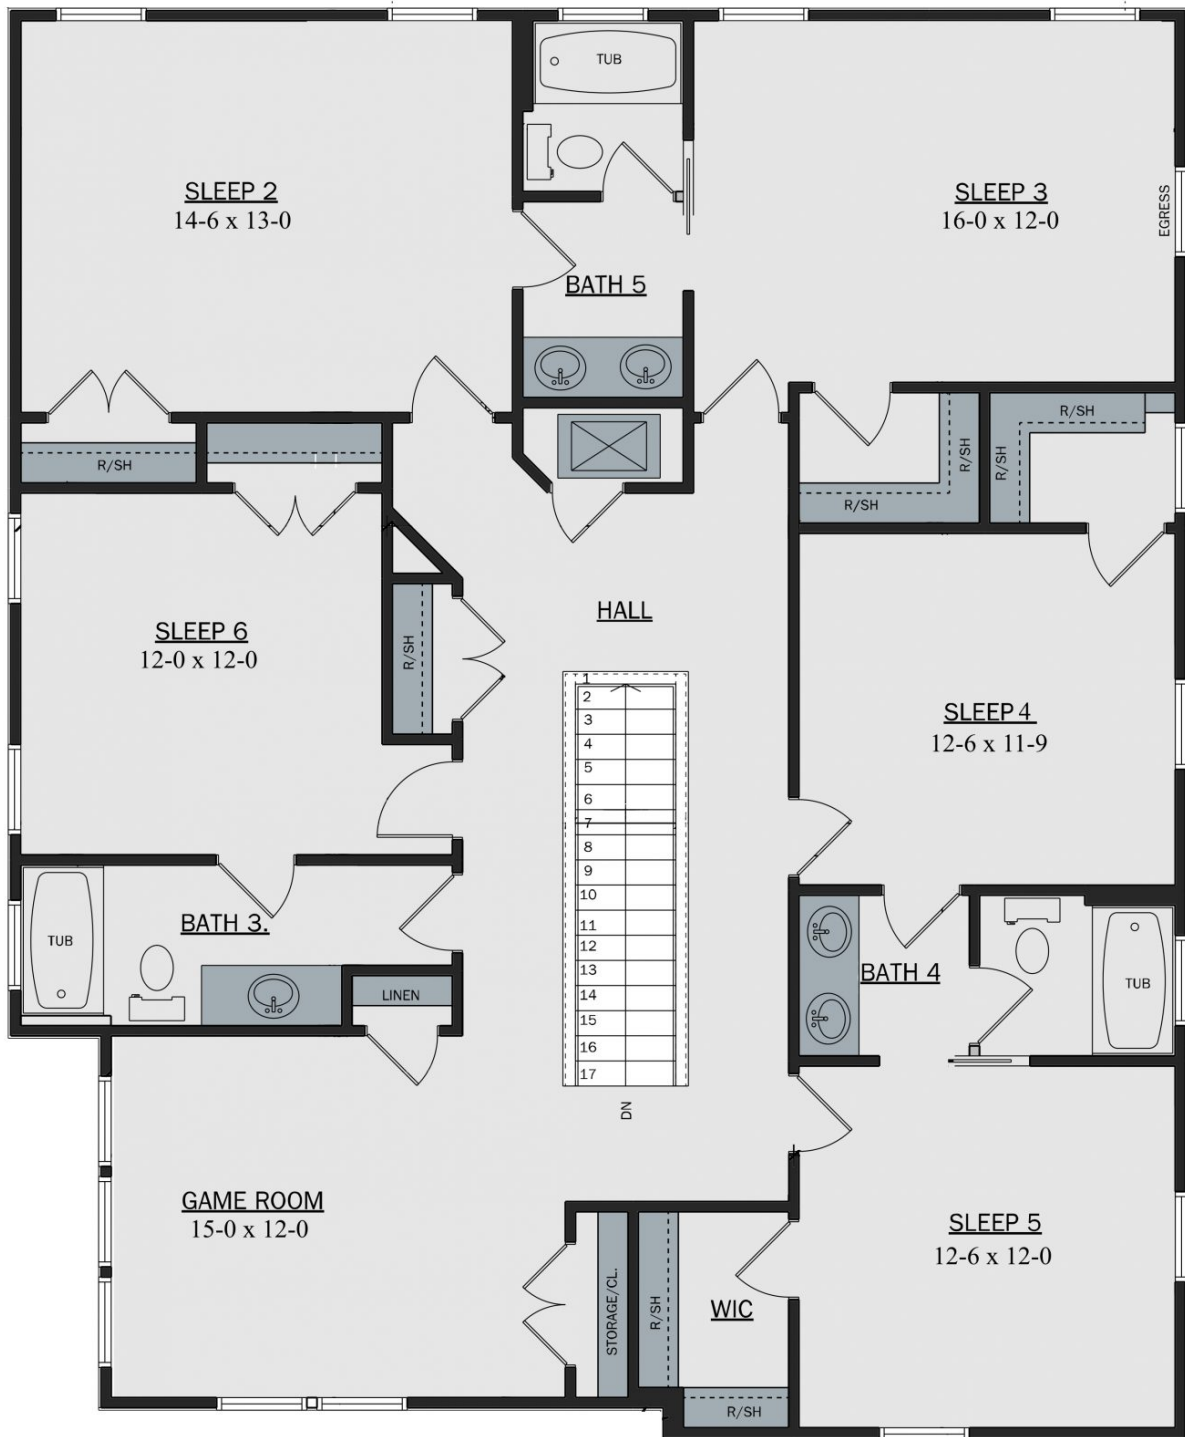

2nd FLOOR PLAN
SCALE 1/4" = 1'-0"